
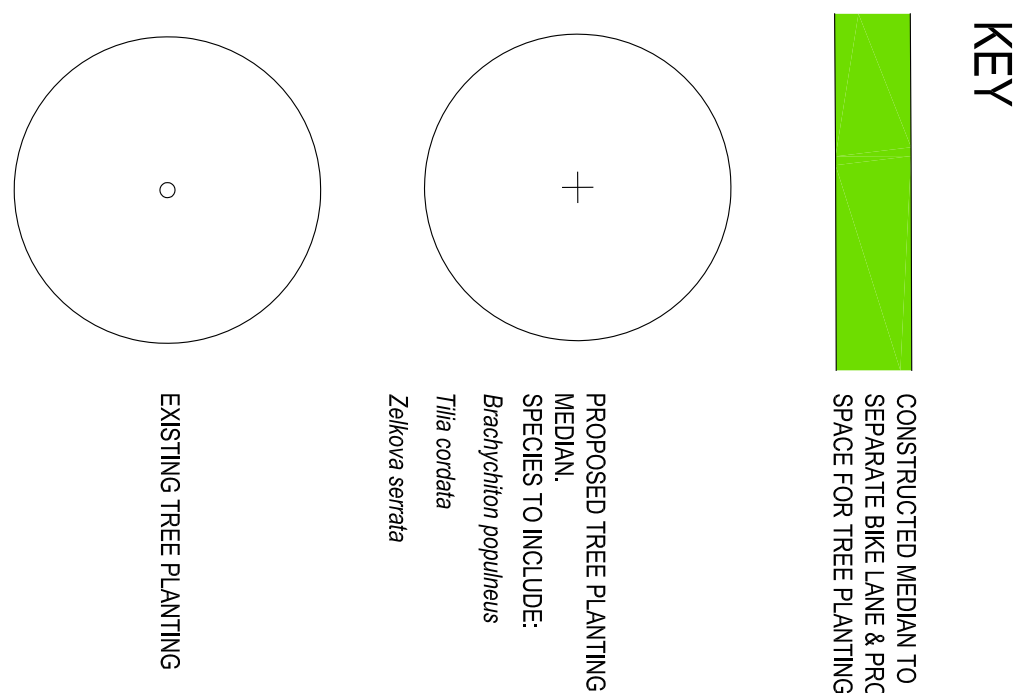
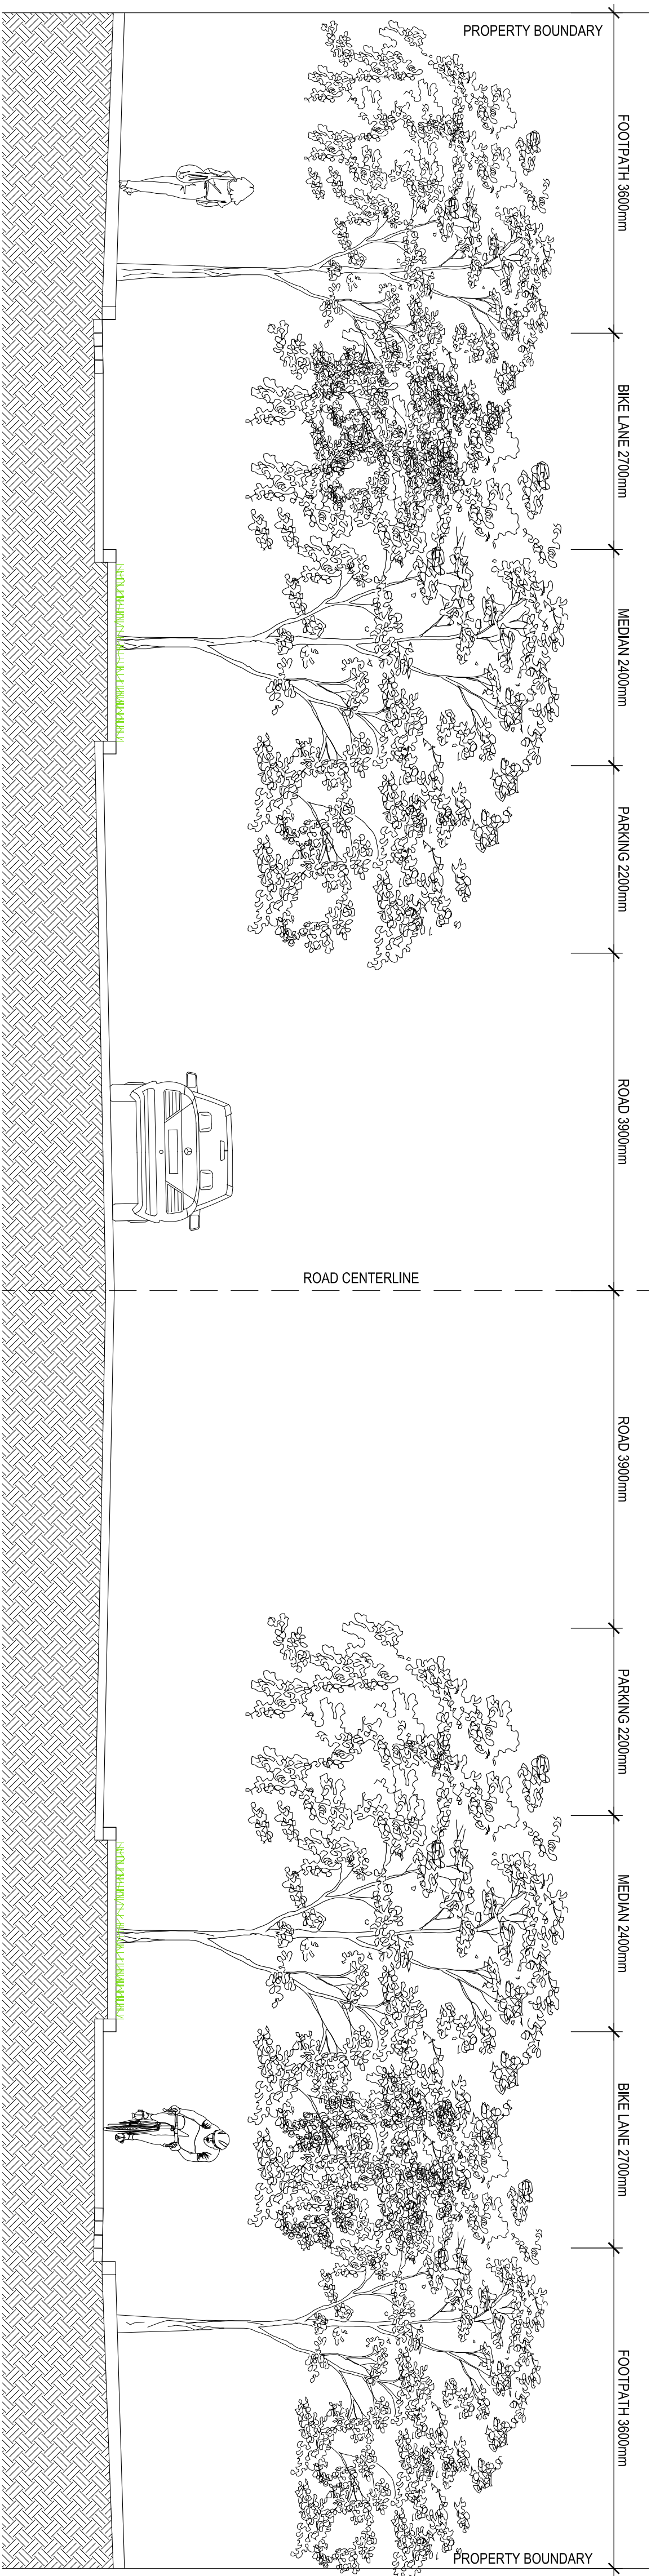
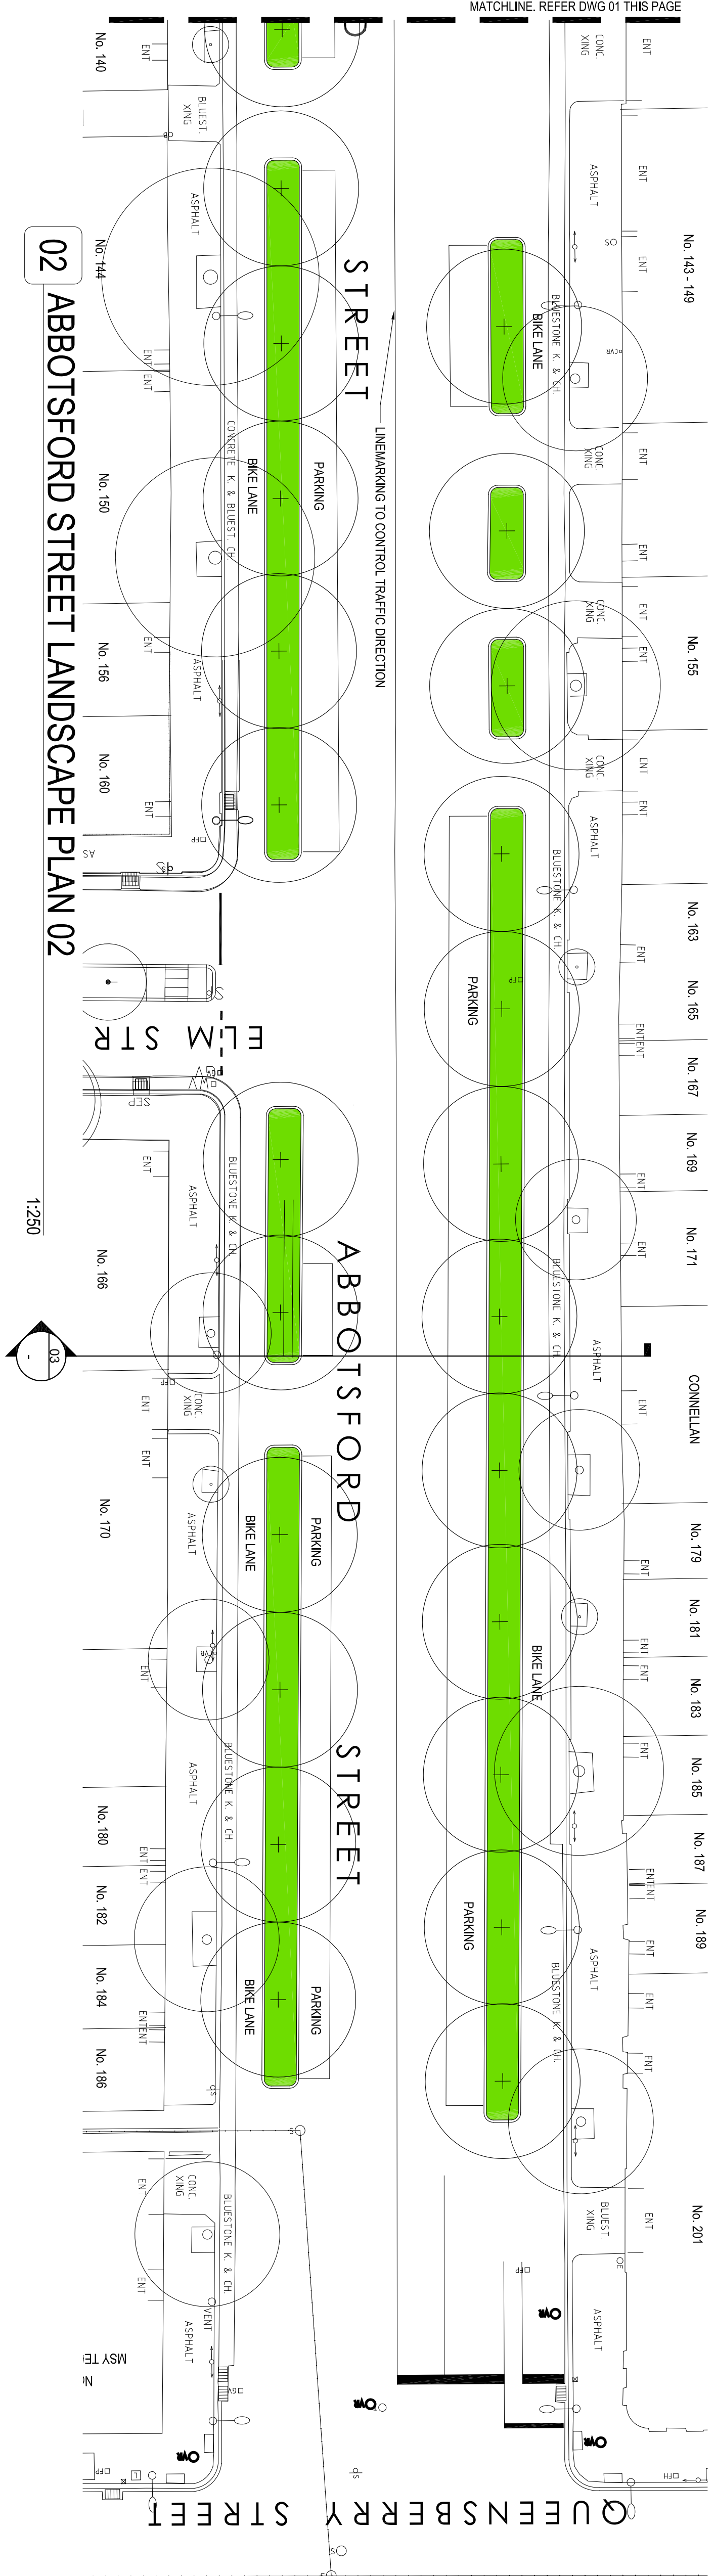
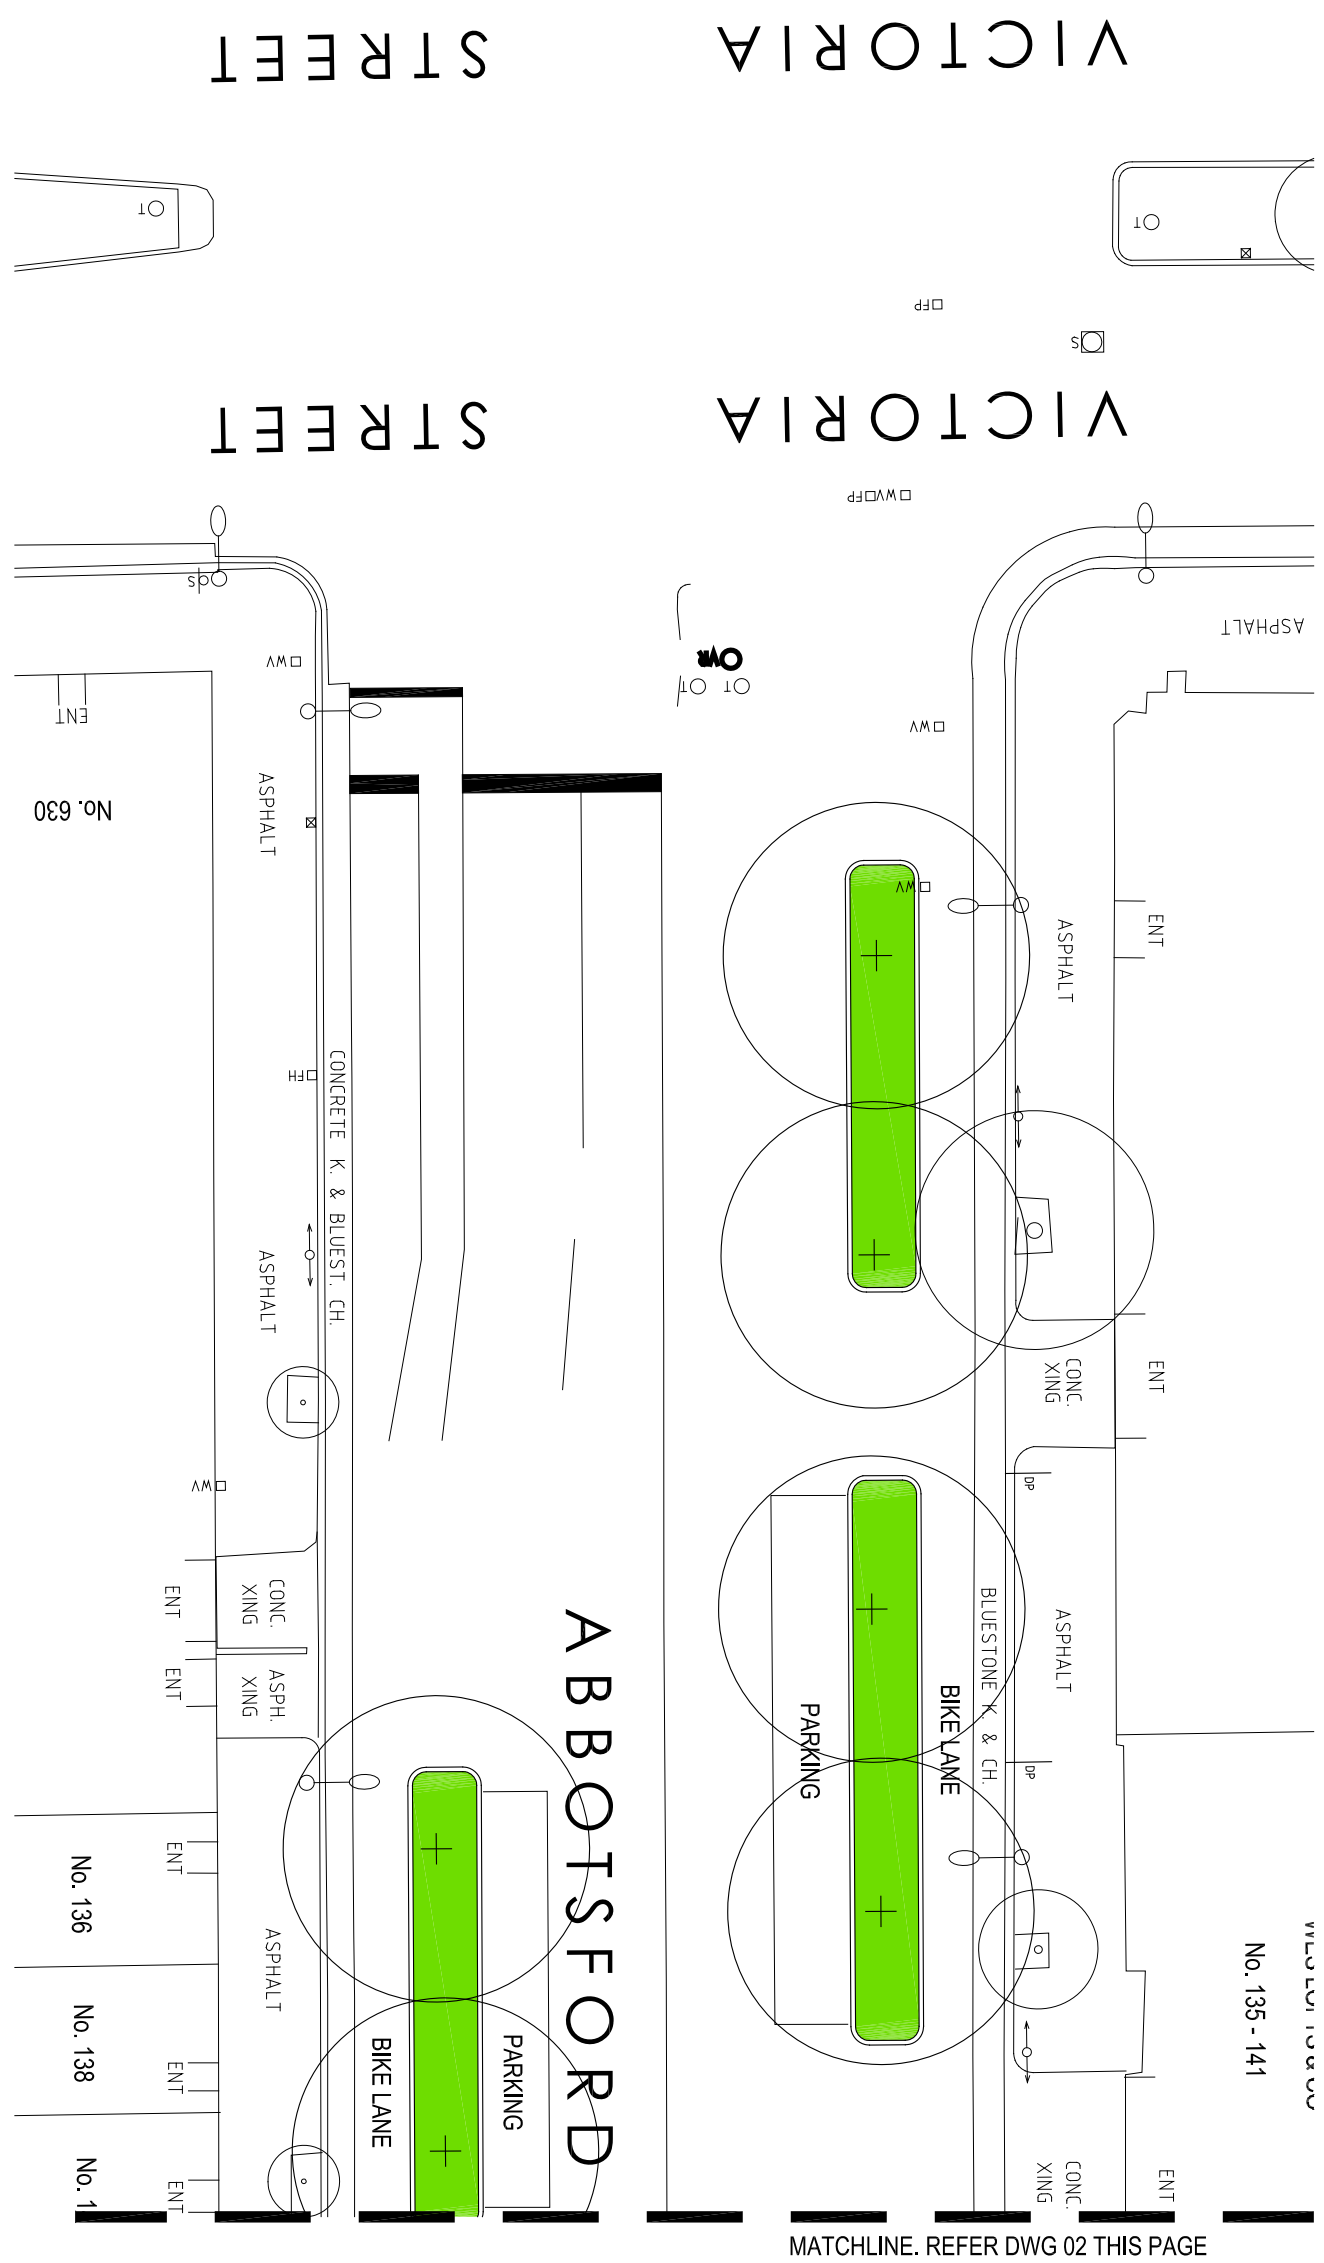


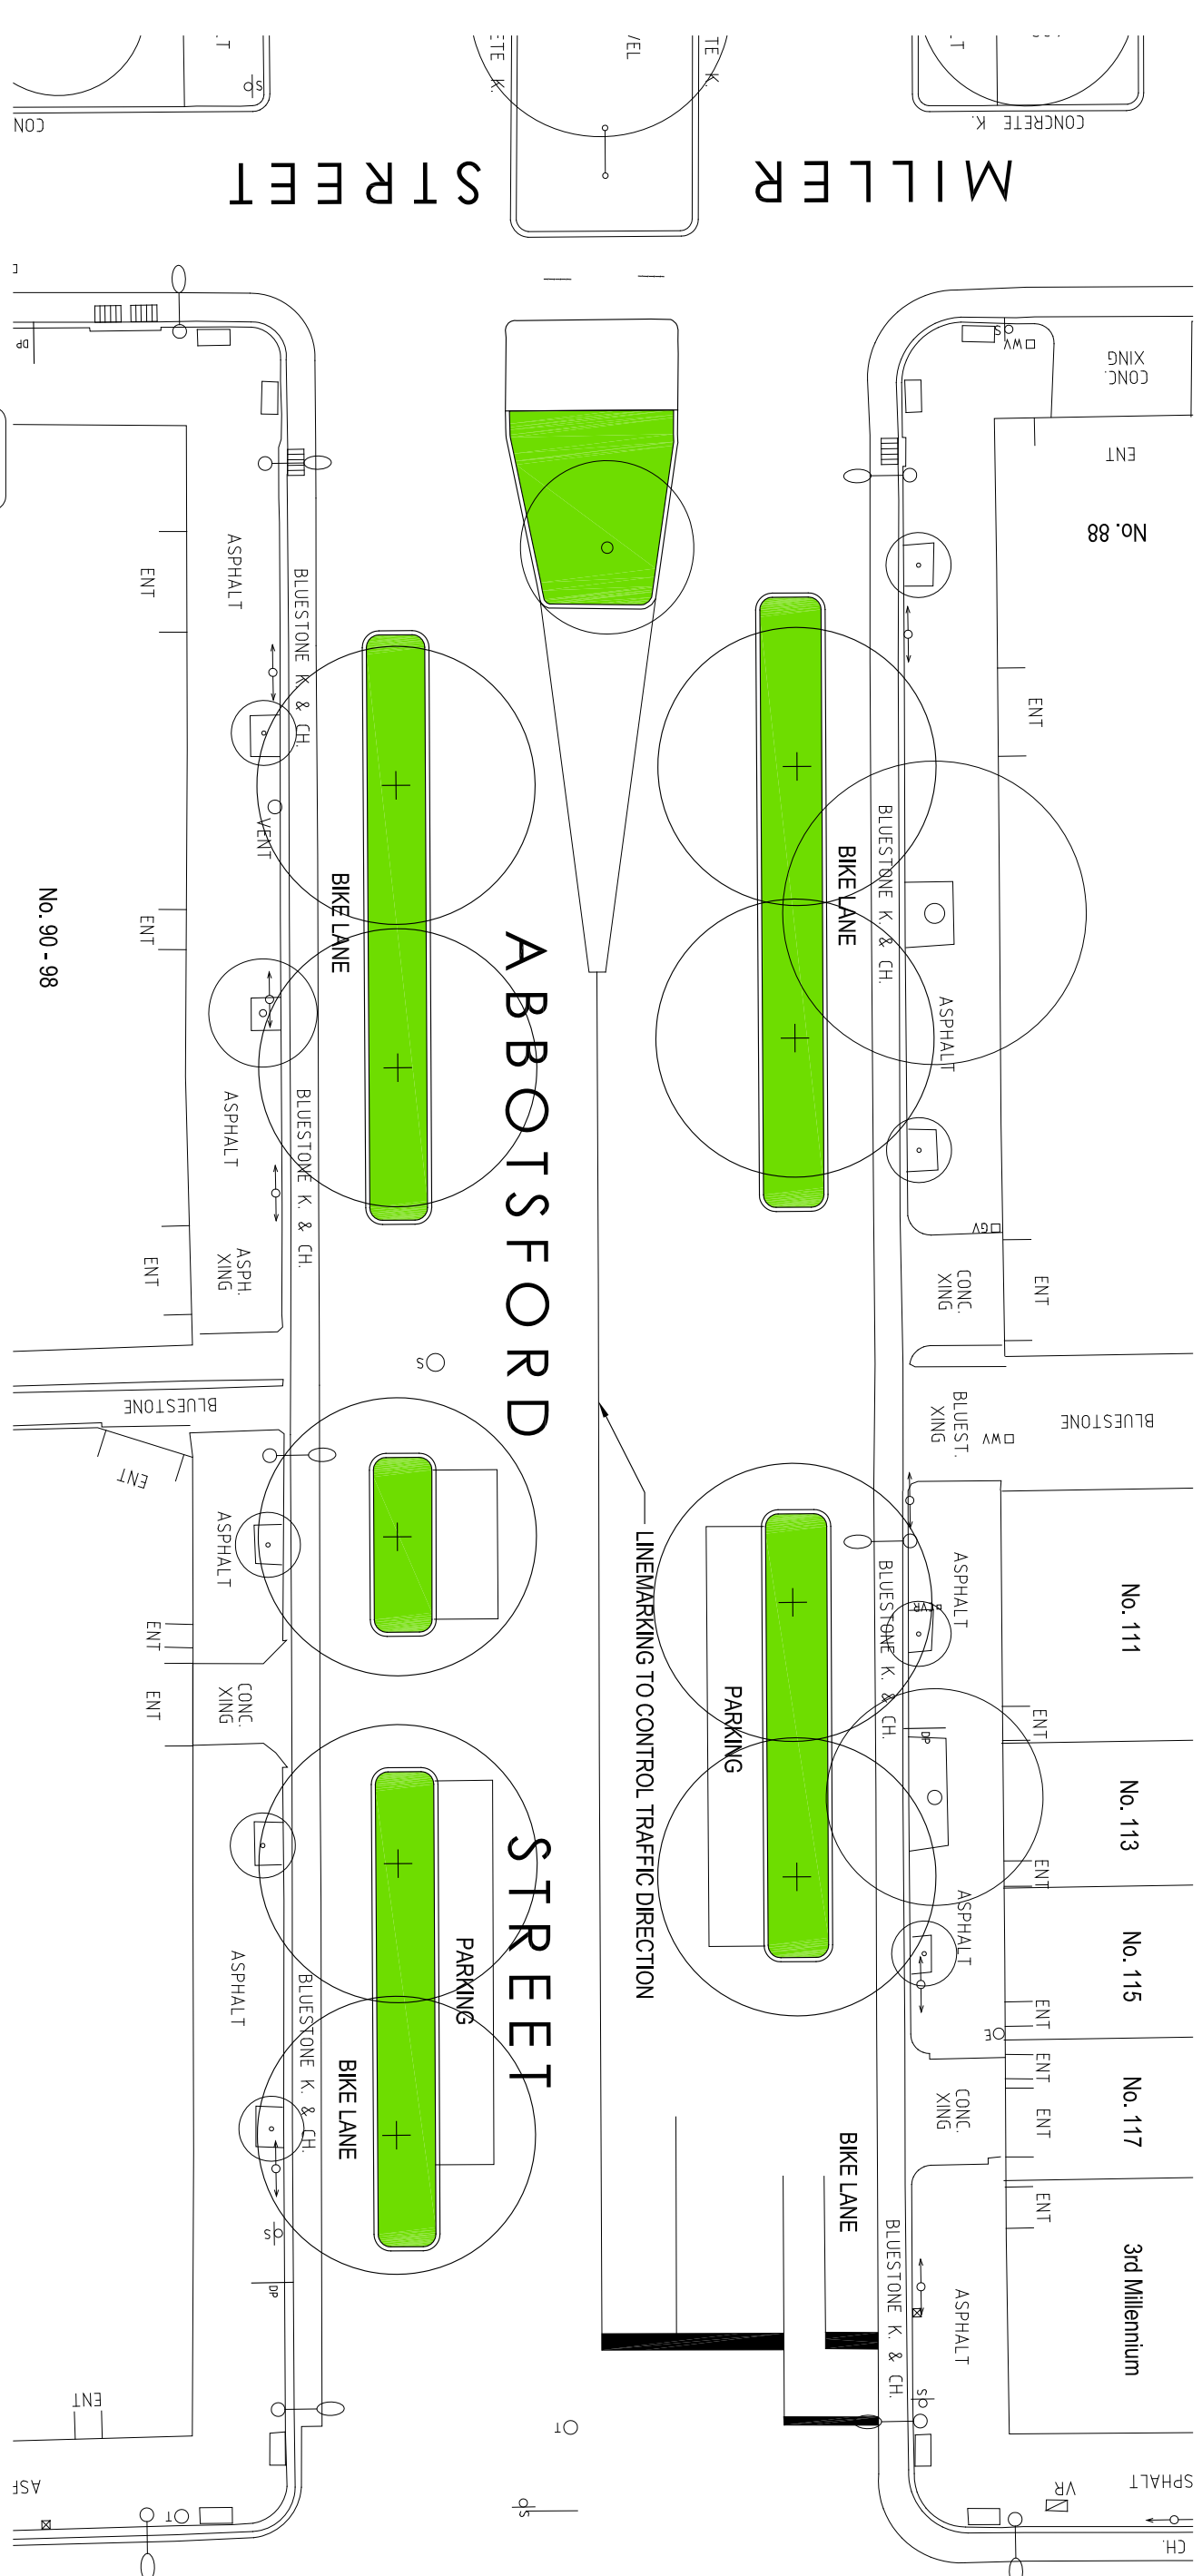

03 ABBOTSFORD STREET LANDSCAPE SECTION

1:50

PRELIMINARY
NOT FOR CONSTRUCTION

DO NOT SCALE - USE WRITTEN DIMENSIONS ONLY					
 CITY OF MELBOURNE CITY DESIGN LEVEL 6, 240 L.T. COLLINS STREET TELEPHONE: (03) 9598 8933 FACSIMILE: (03) 9598 8940					
CLIENT					
CITY OF MELBOURNE					
PROJECT					
ABBOTSFORD STREET REDEVELOPMENT					
DRAINING					
LANDSCAPE PLAN					
STATUS					
SKETCH DESIGN					
PASSED / REVIEWED		APPROVED / AUTH. FOR USE			
NORTH POINT  PROJ. NO. 9303080		DESIGN TG DRAWN TG AS SHOWN NTS DATE PLOTTED 30 March 2012 Dwg No. L01 REV. E			
© COPYRIGHT 2010 CITY OF MELBOURNE					